




On-Set Photo

OVAL OFFICE SCENERY

As of December 2017




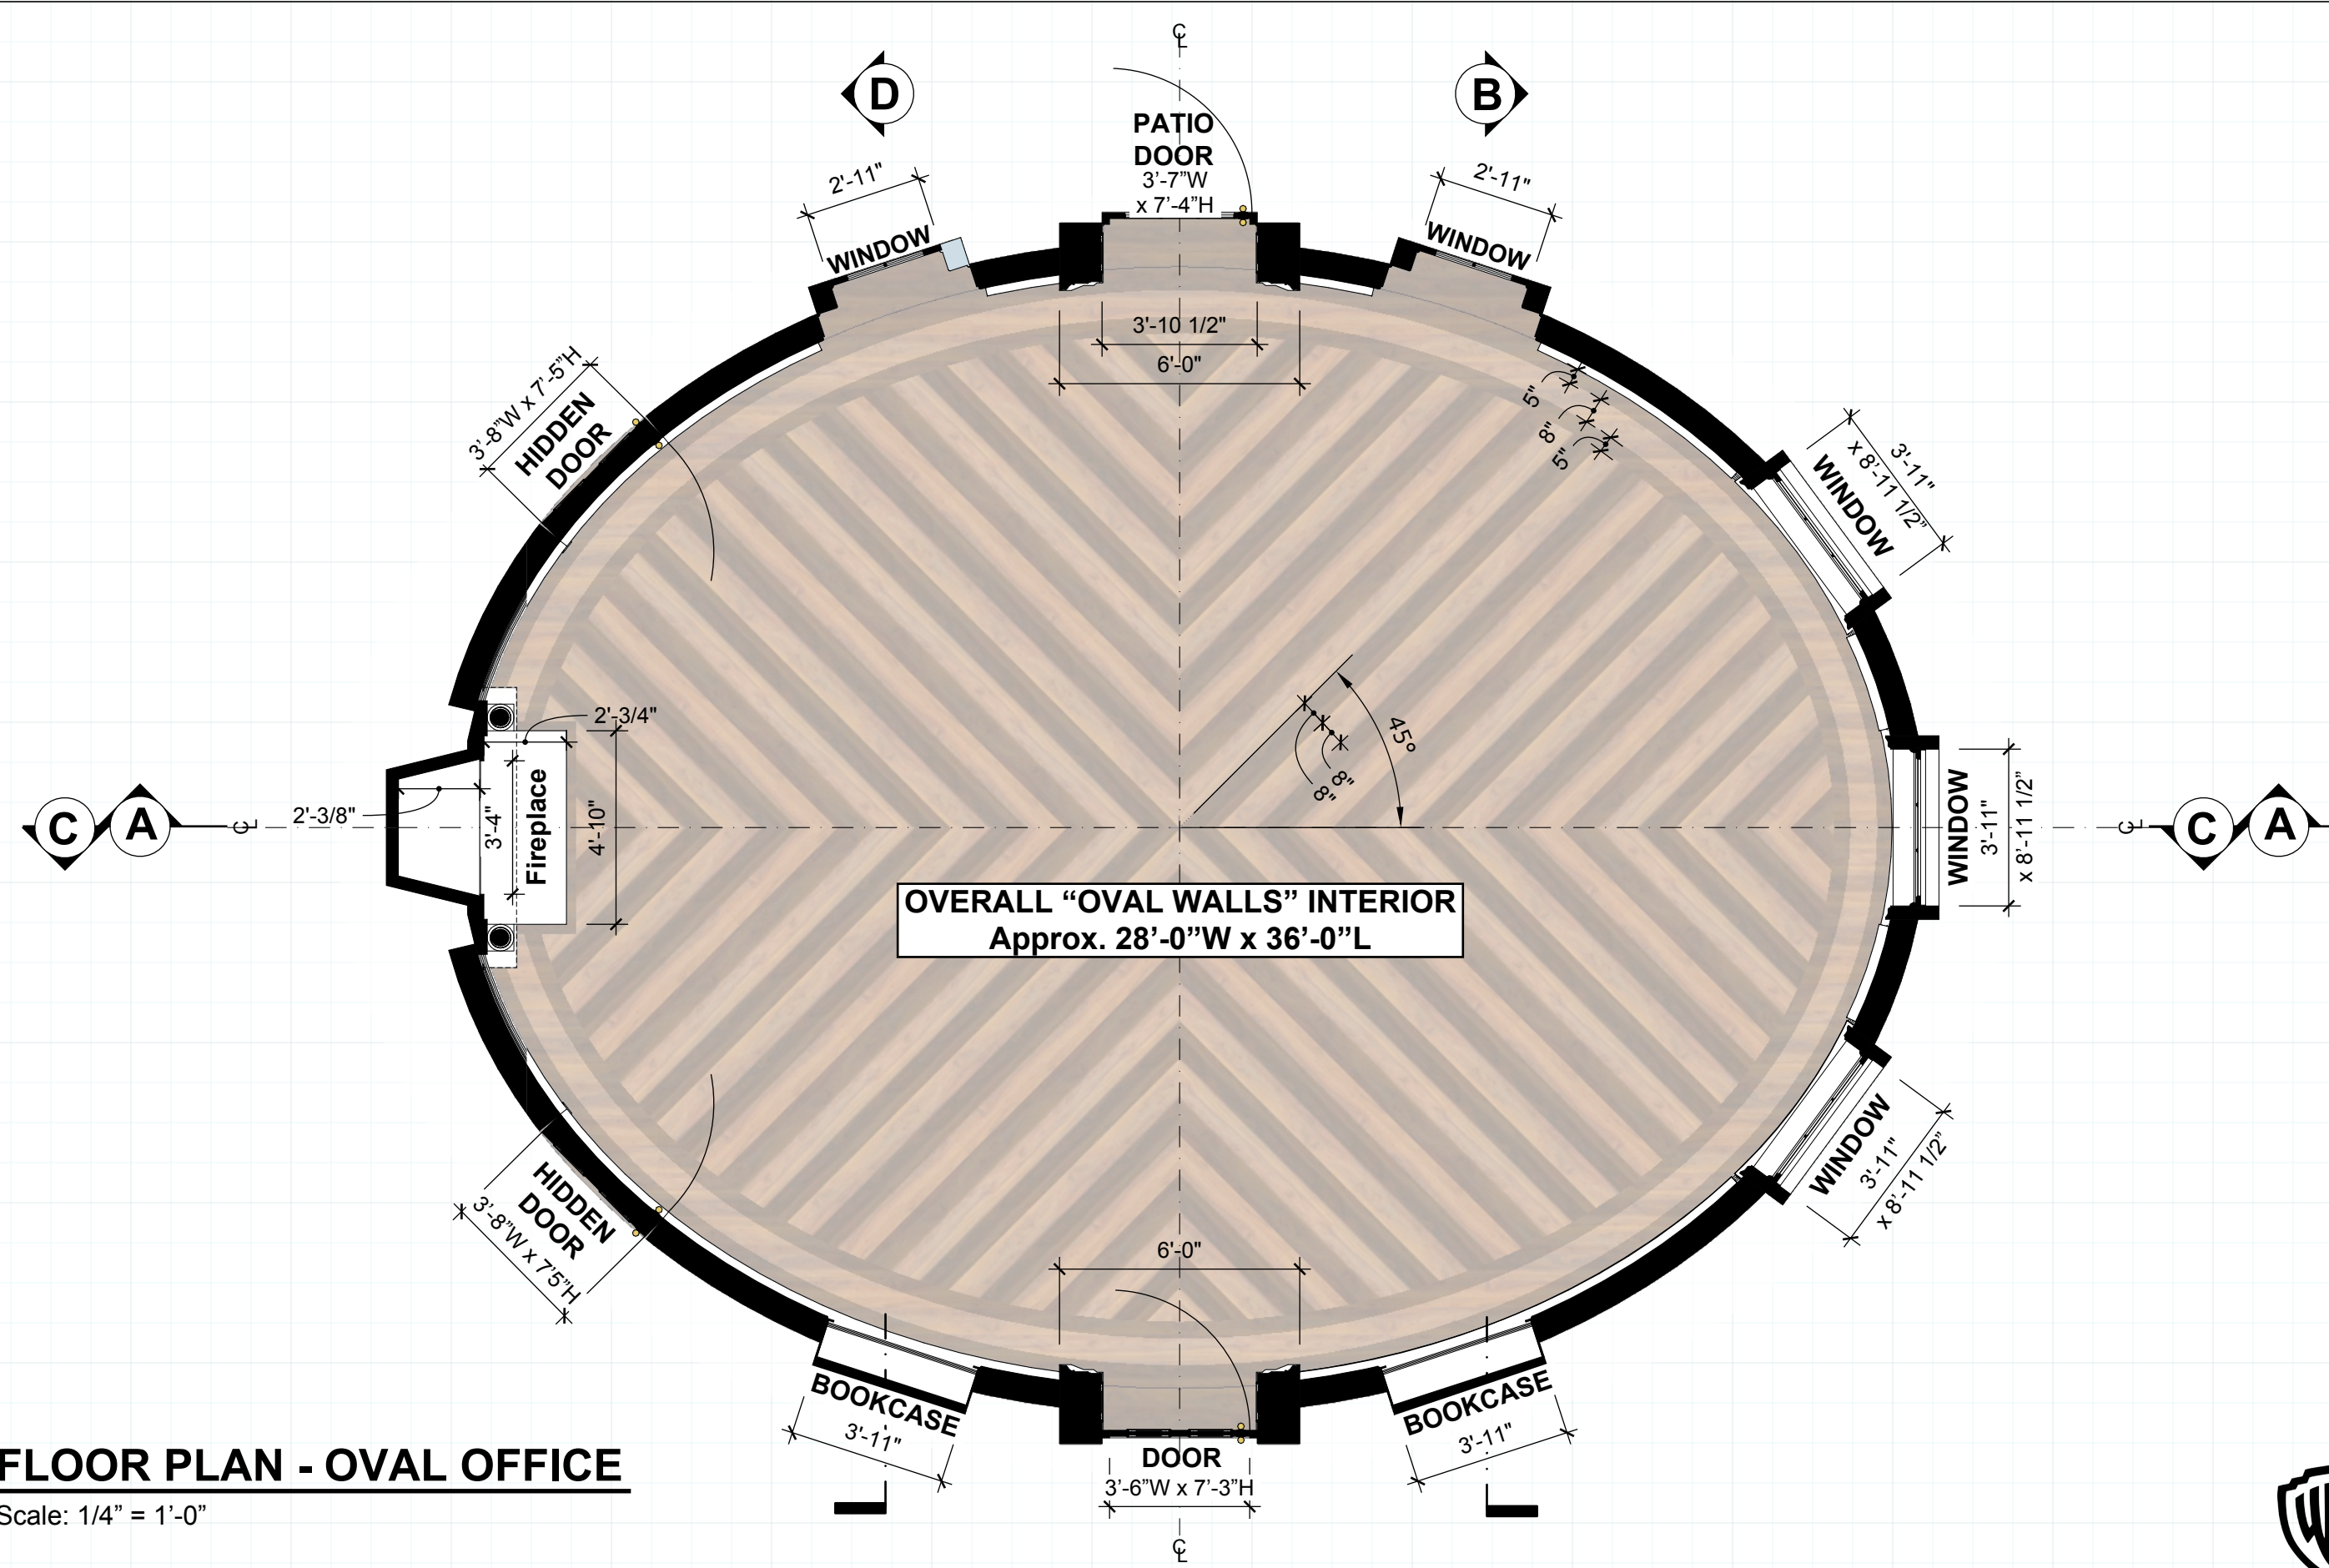

FLOOR PLAN - OVAL OFFICE

Scale: 1/4" = 1'-0"




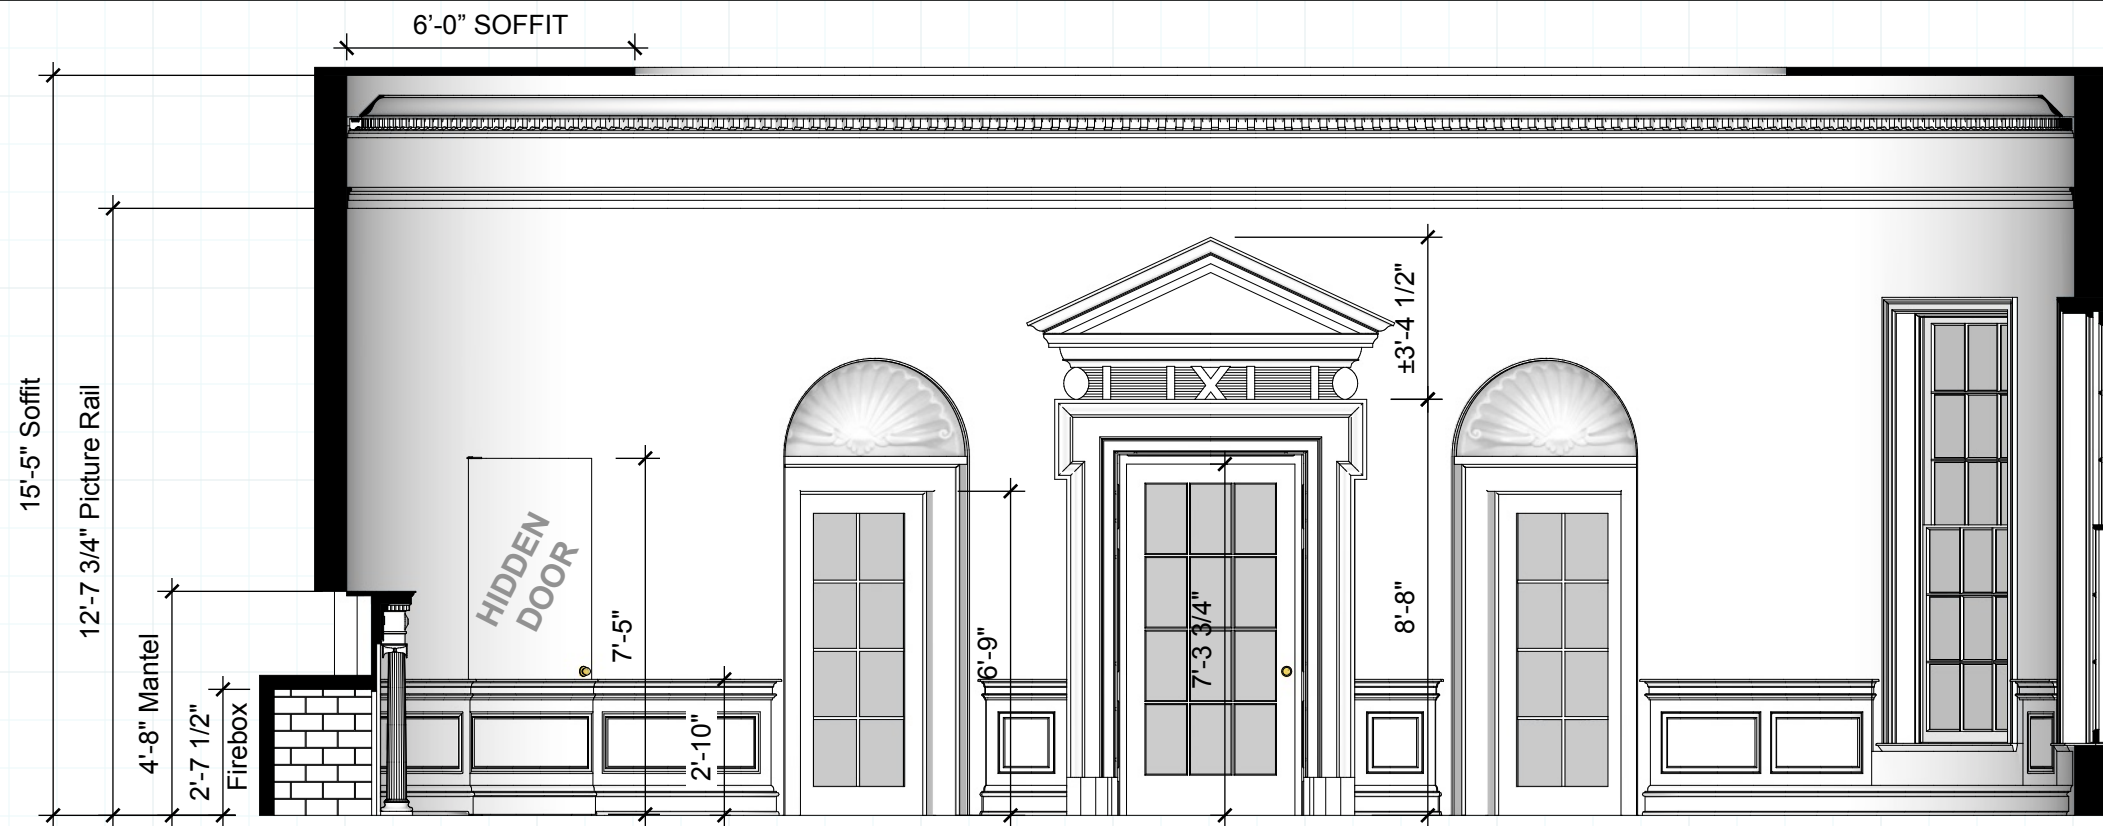

A **SECTION / ELEVATION - TO PATIO**
Scale: 1/4" = 1'-0"



Door Frame Moulding

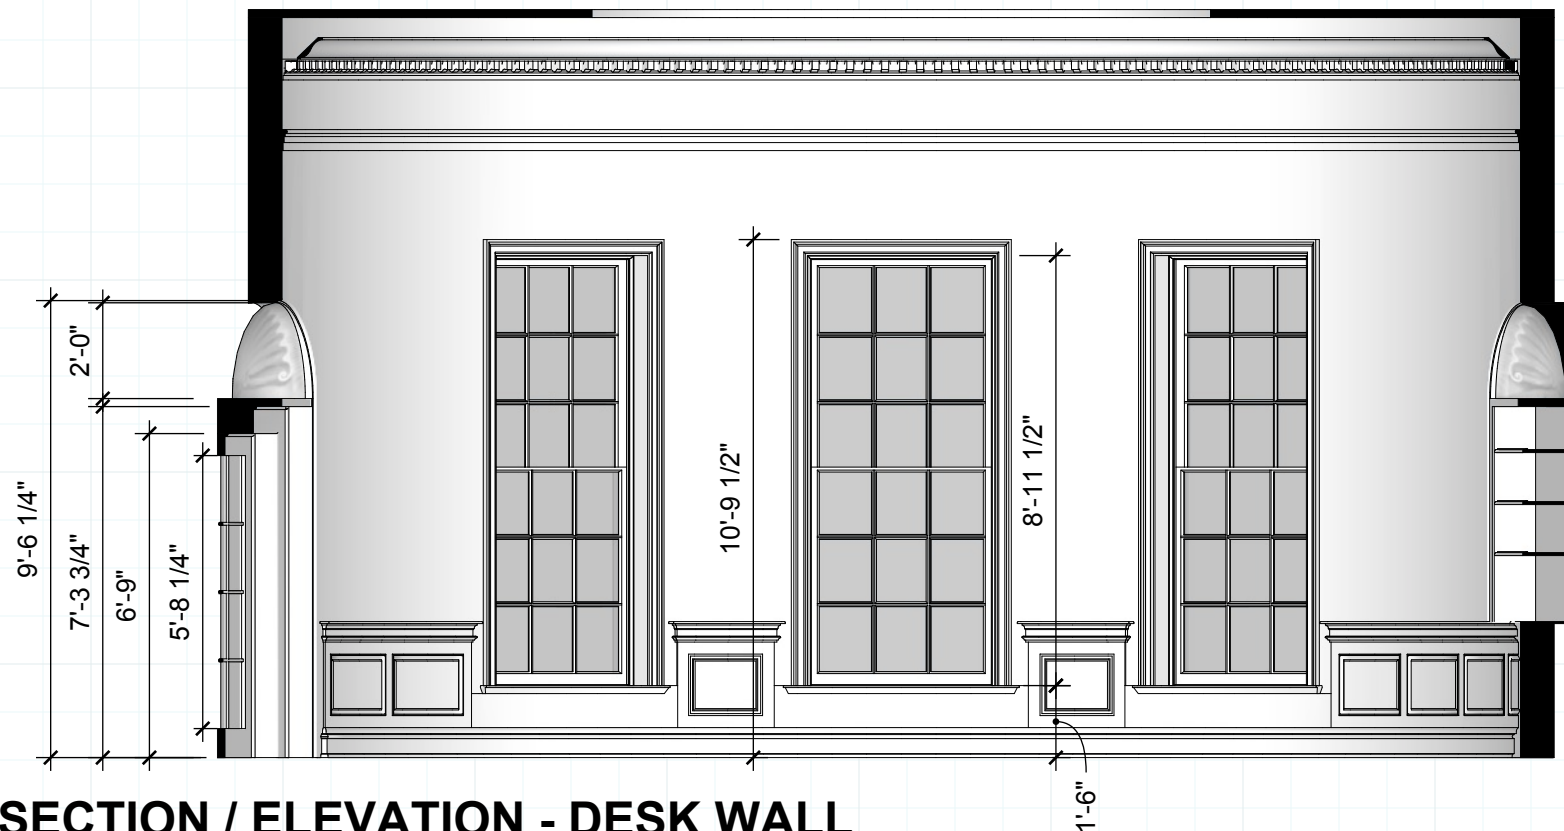


B **SECTION / ELEVATION - DESK WALL**
Scale: 1/4" = 1'-0"



On-Set Photo



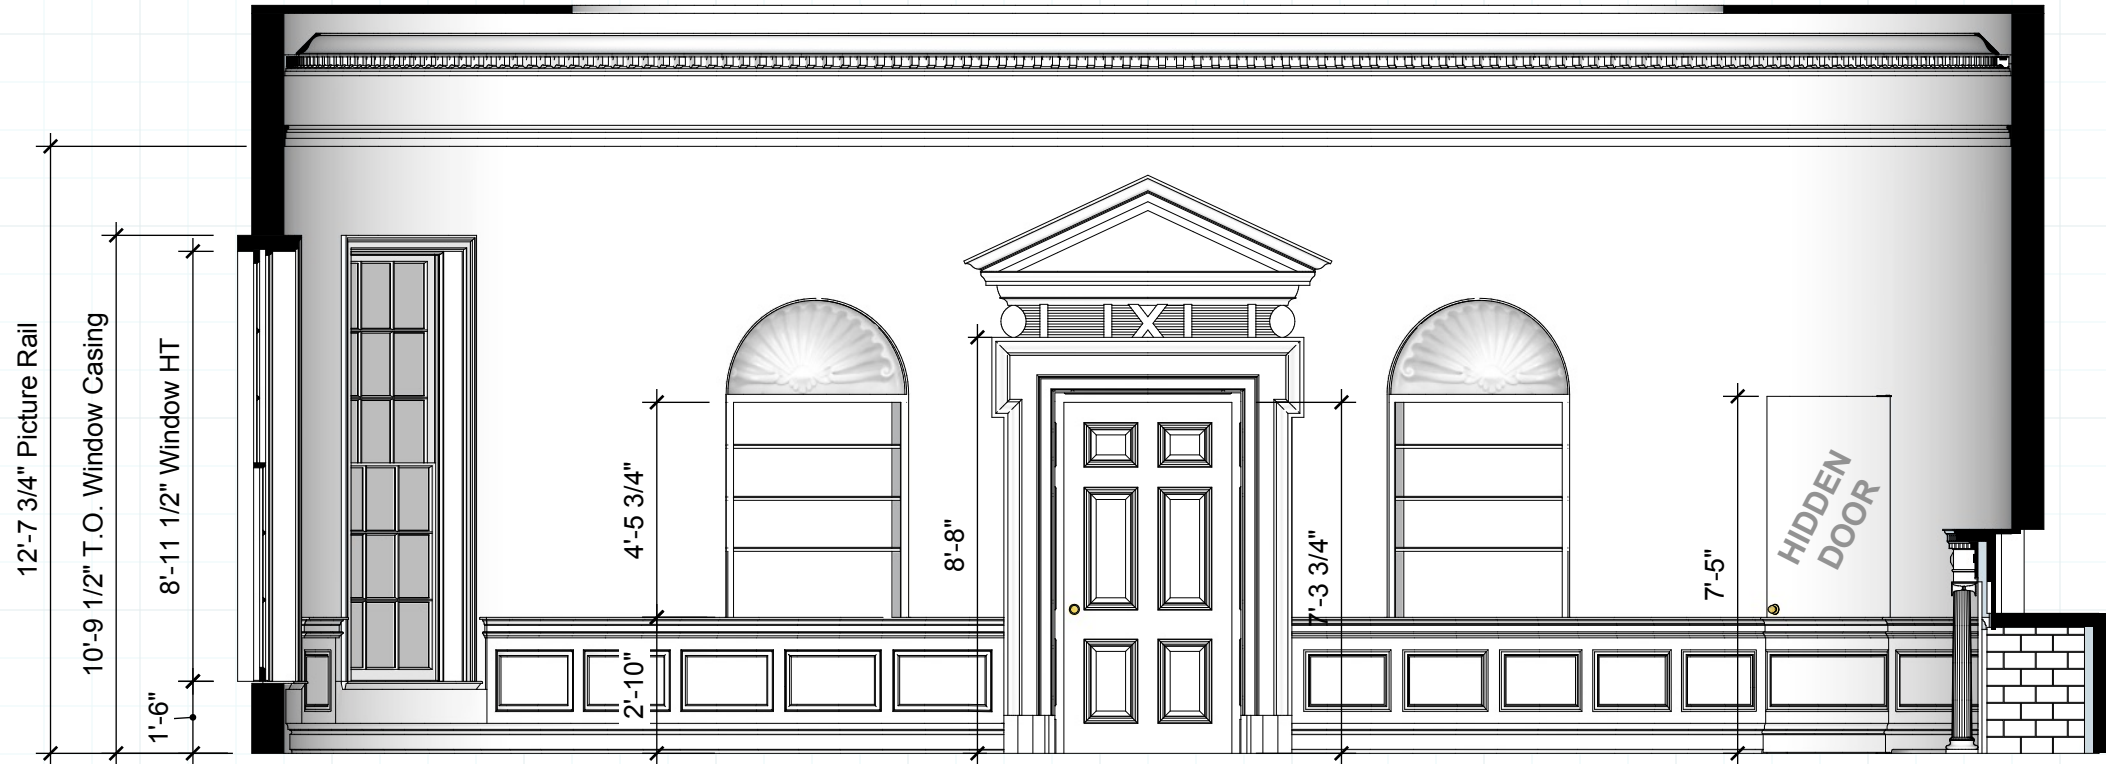


C SECTION / ELEVATION - TO HALLWAY

Scale: 1/4" = 1'-0"



On-Set Photo

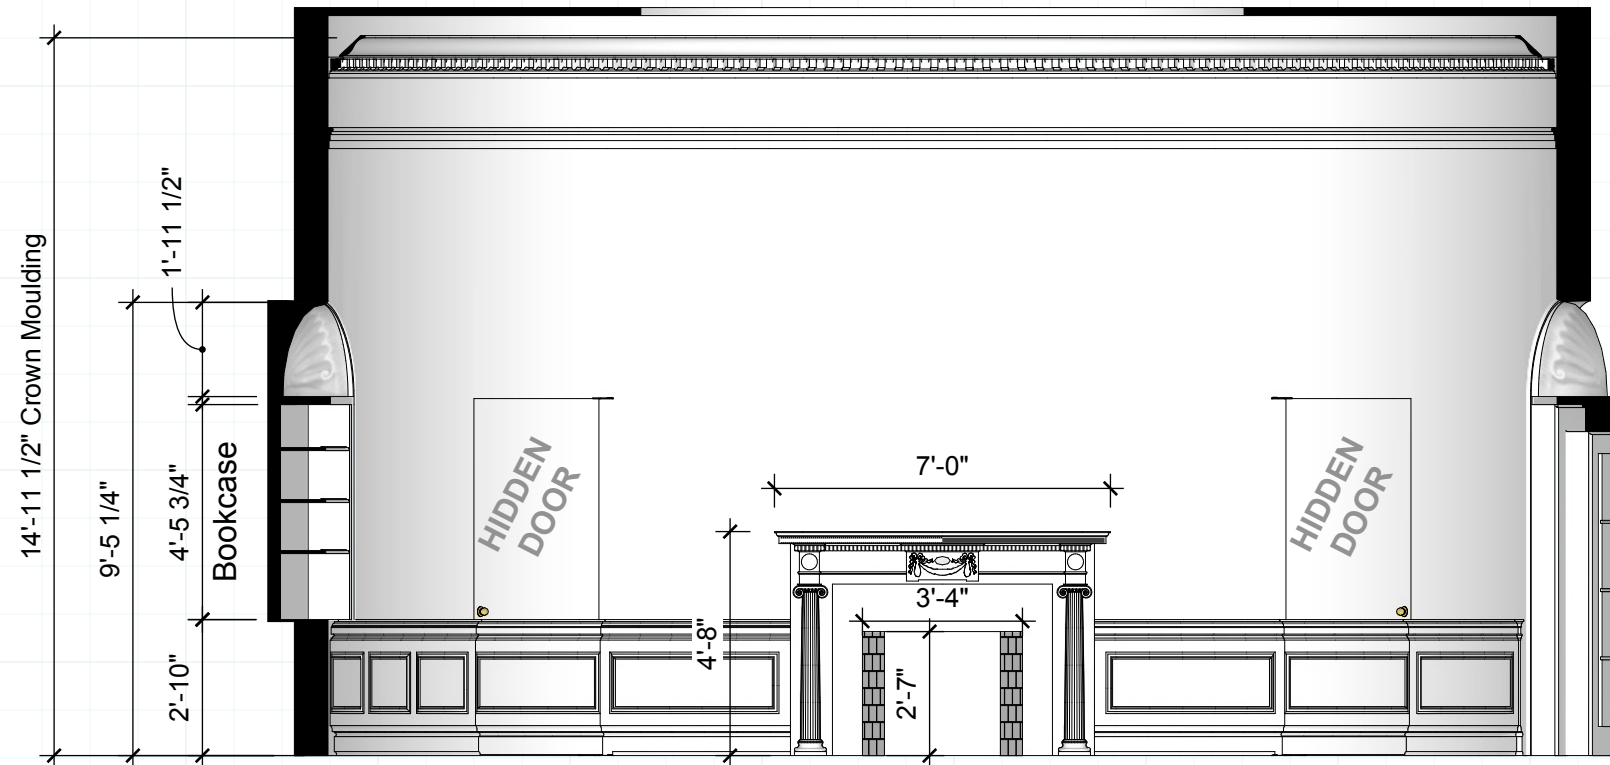

D SECTION / ELEVATION - FIREPLACE WALL

Scale: 1/4" = 1'-0"



On-Set Photo





On-Set Photo



On-Set Photo



On-Set Photo

