




On-Set Photo

OVAL OFFICE SCENERY


As of December 2017



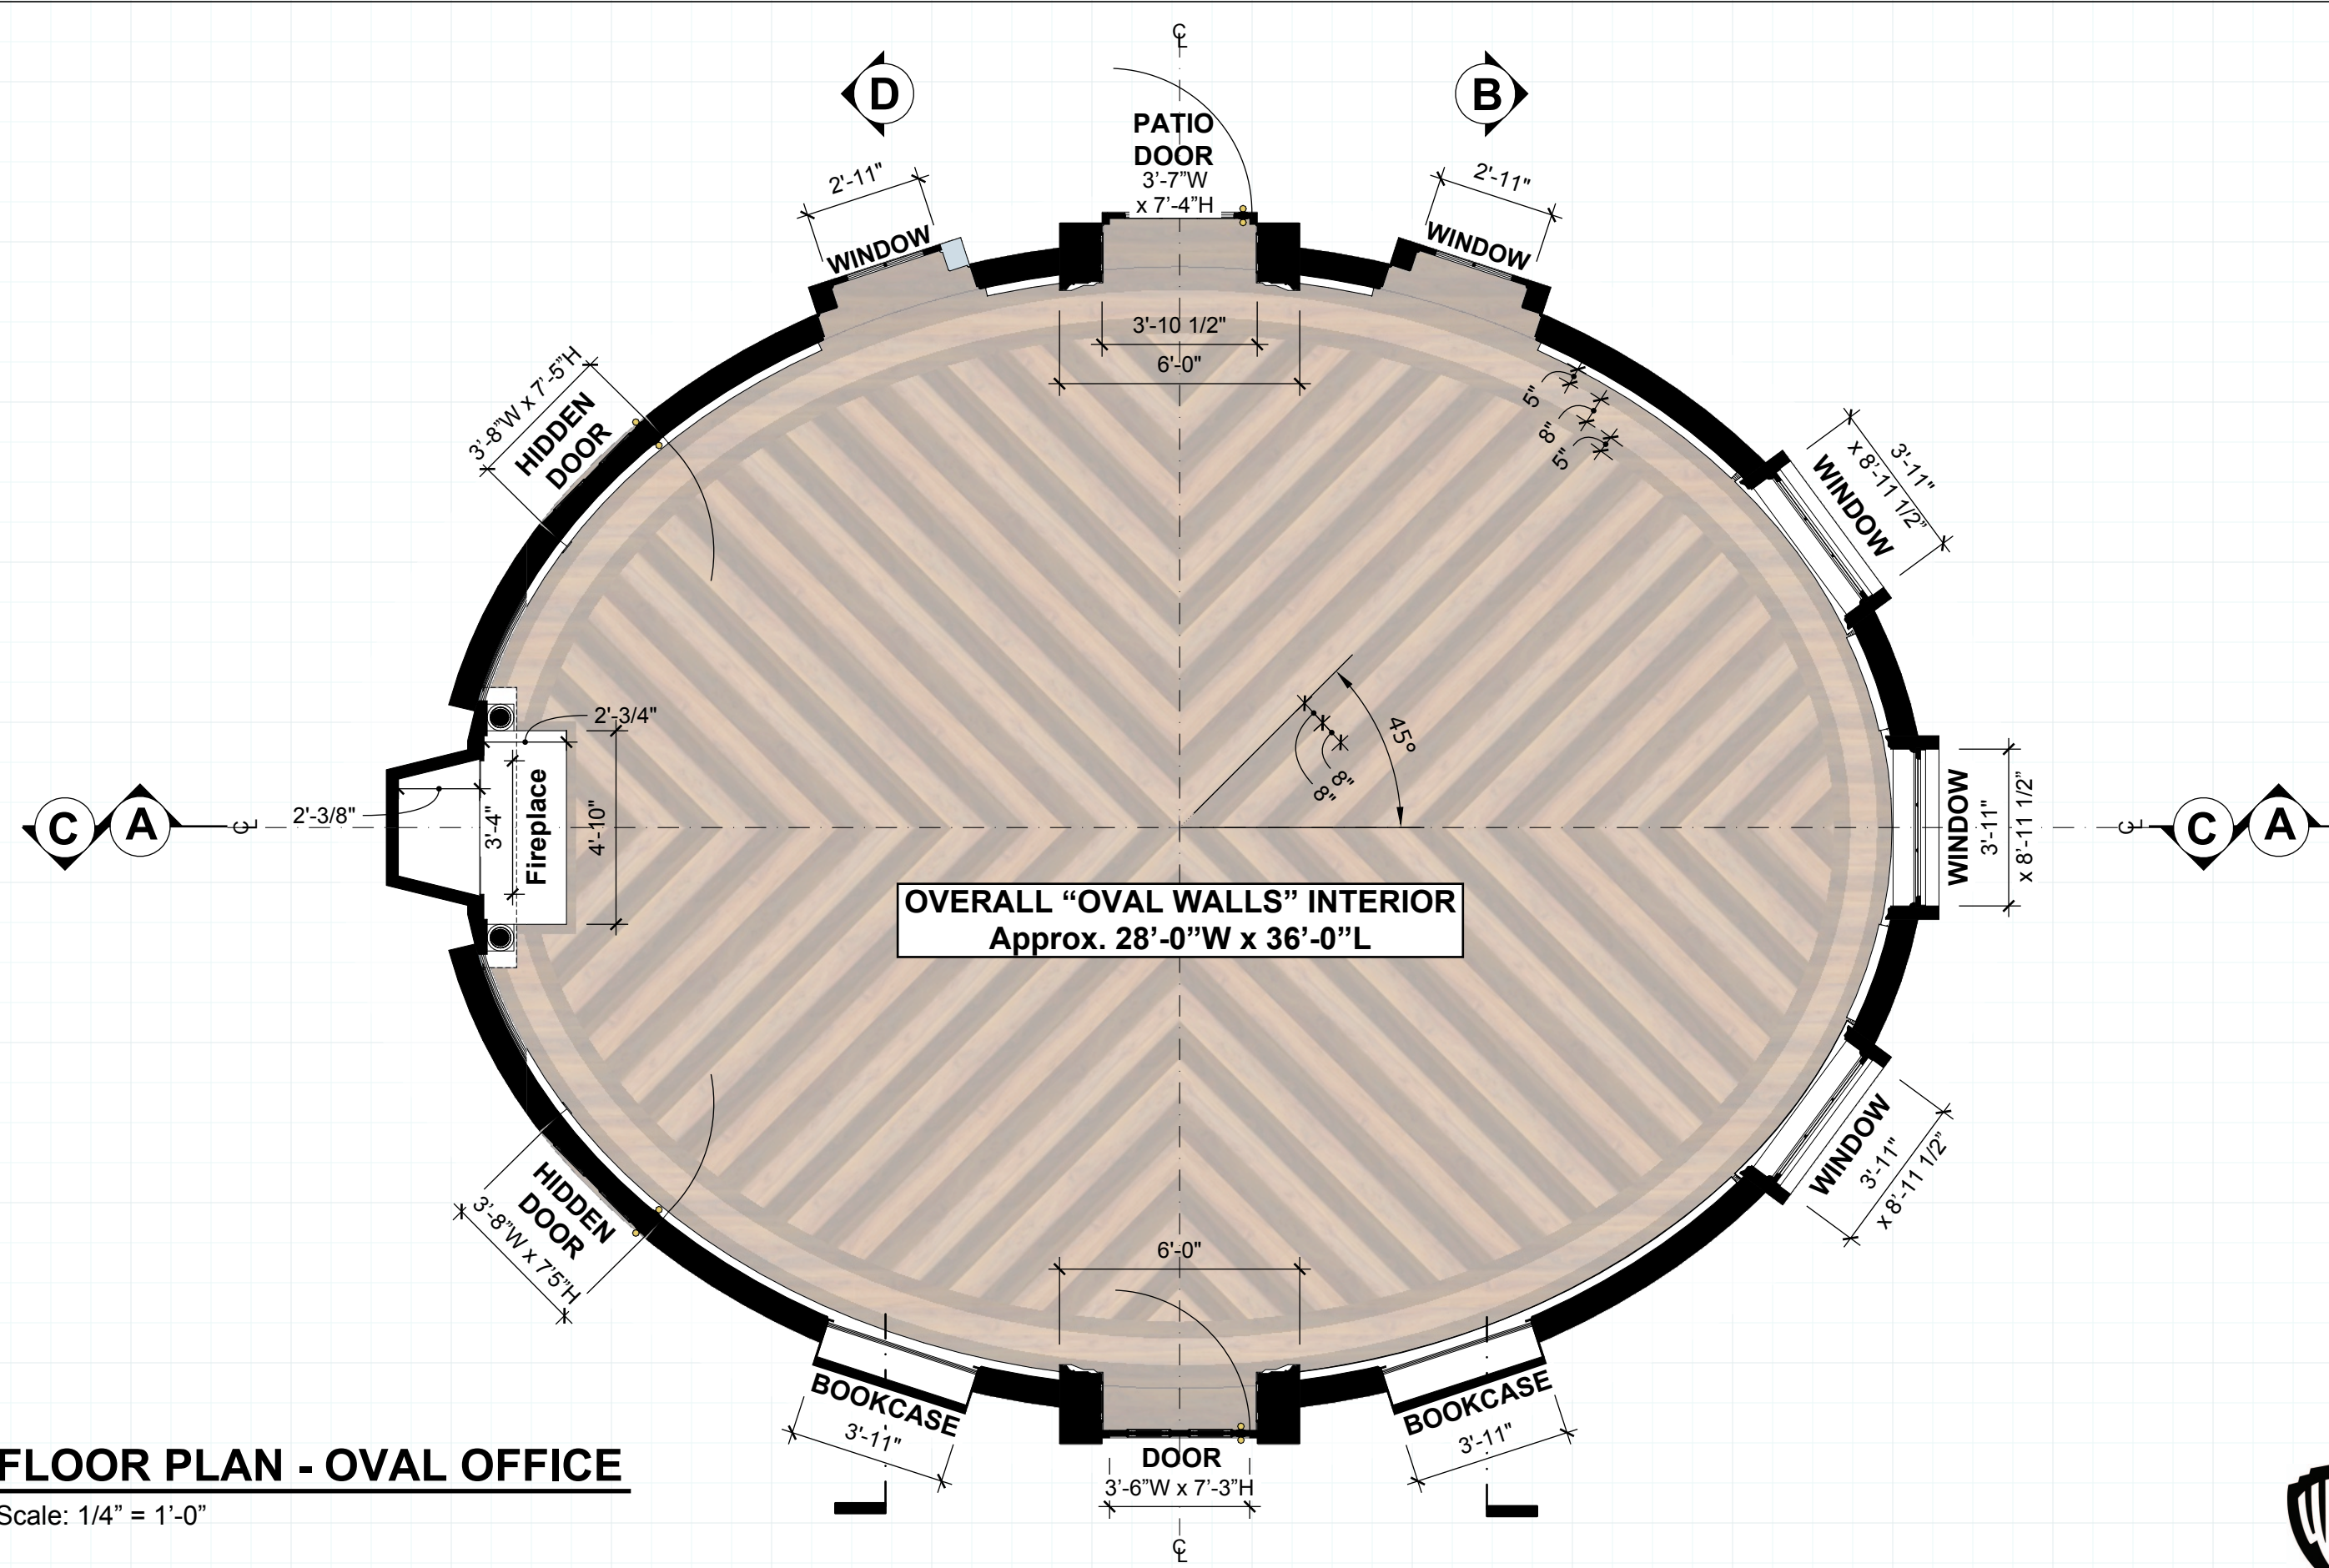

FLOOR PLAN - OVAL OFFICE
Scale: 1/4" = 1'-0"



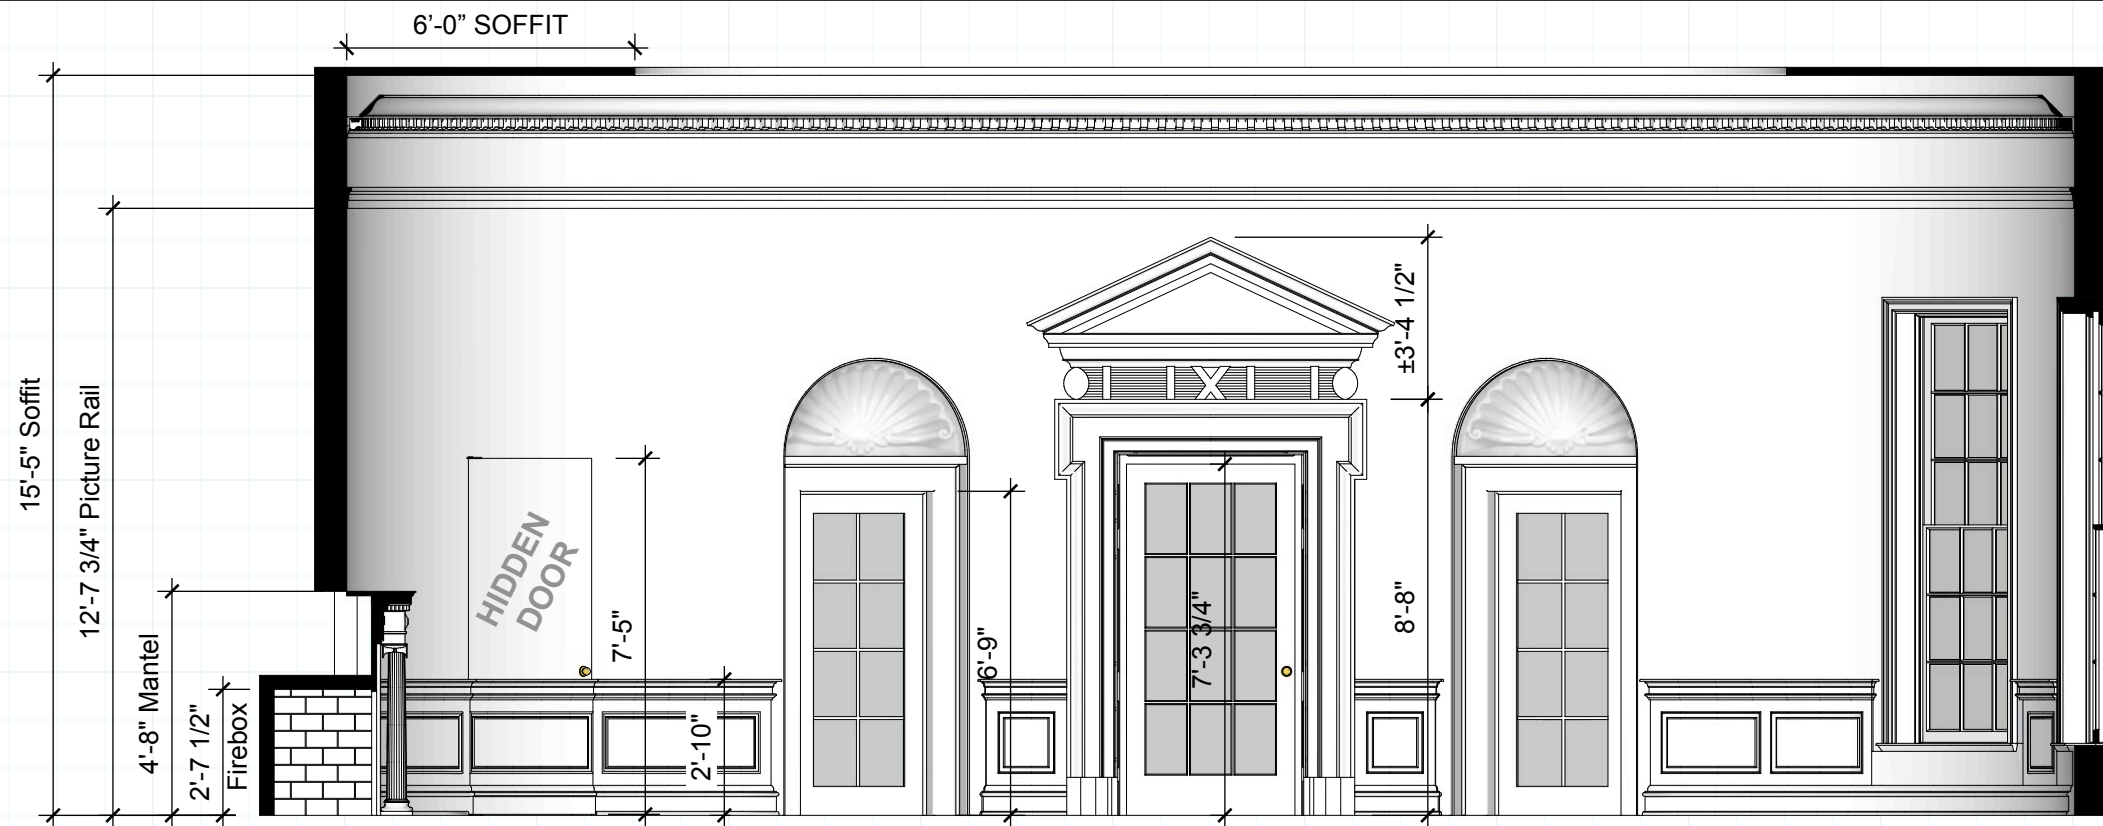


A

SECTION / ELEVATION - TO PATIO

Scale: 1/4" = 1'-0"



Door Frame Moulding

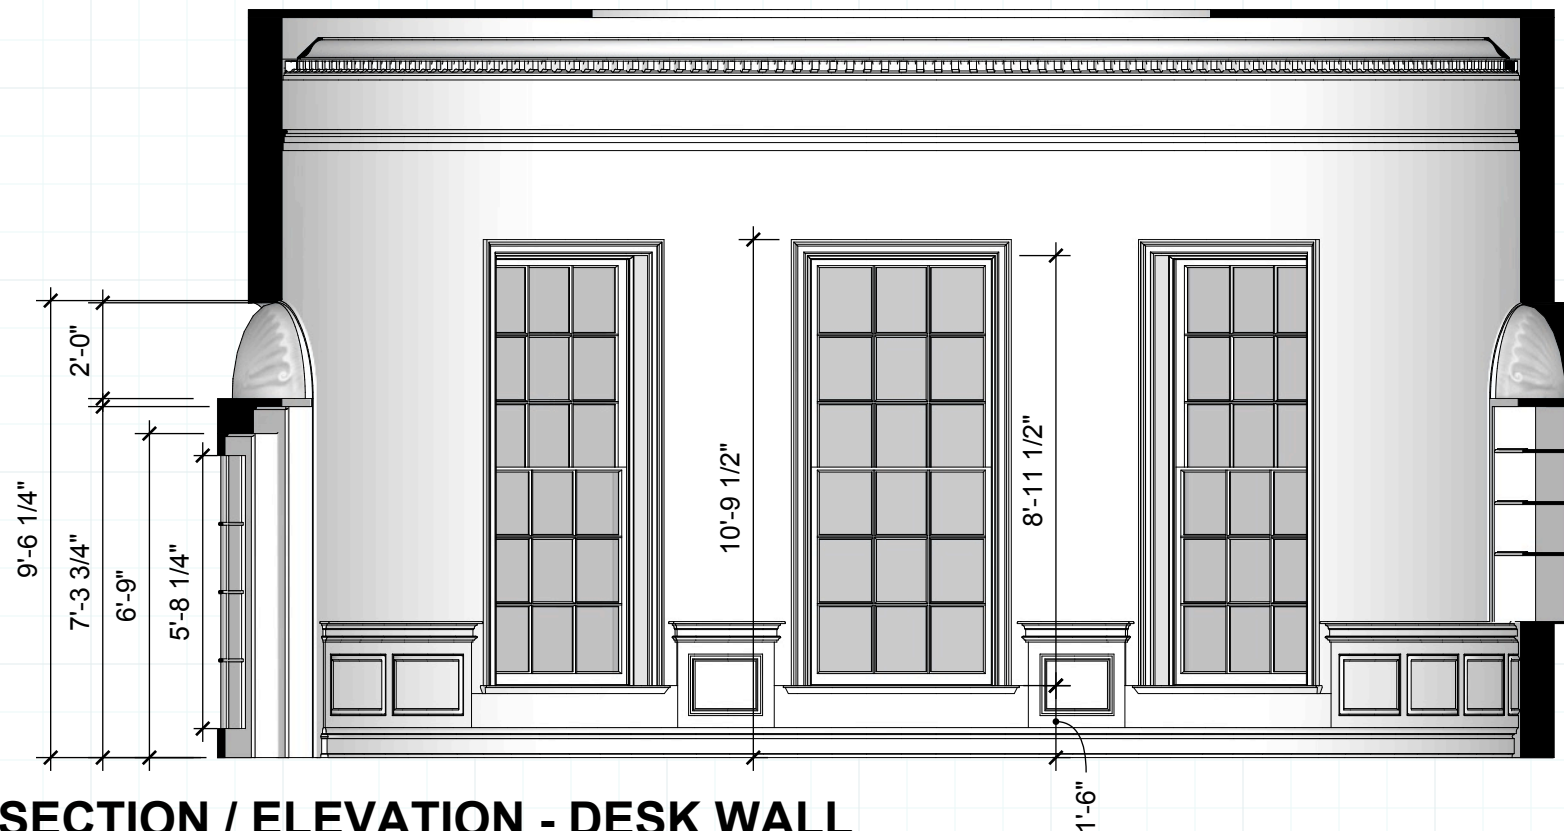

B


SECTION / ELEVATION - DESK WALL

Scale: 1/4" = 1'-0"



On-Set Photo



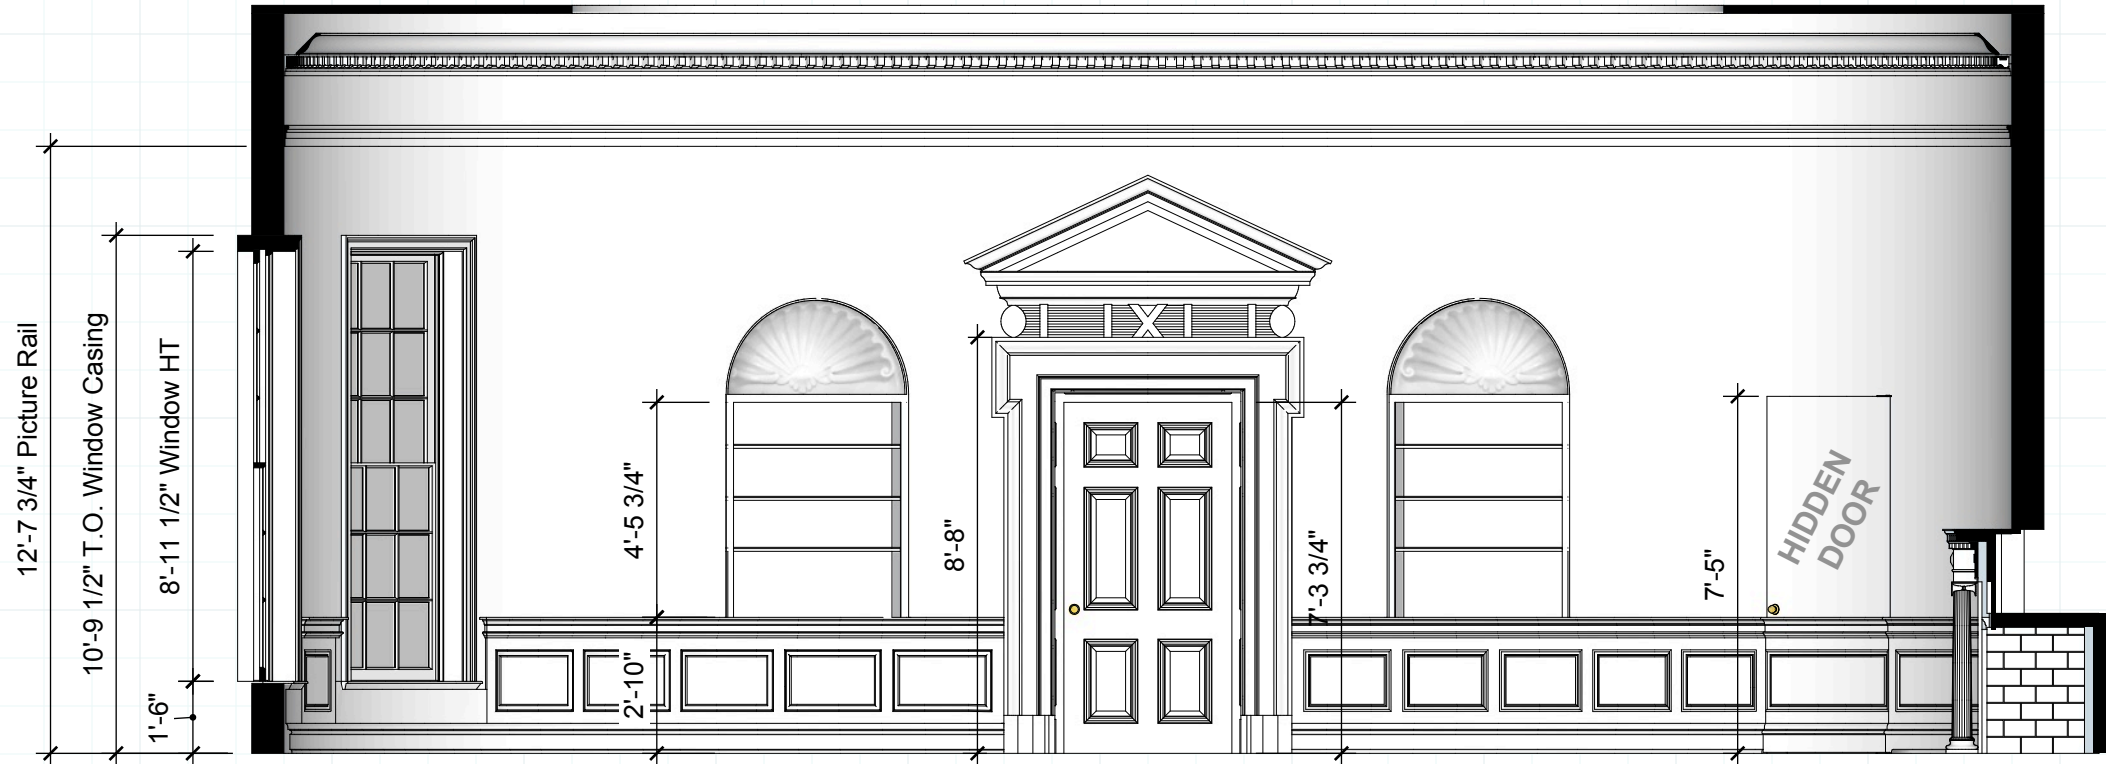


C SECTION / ELEVATION - TO HALLWAY

Scale: 1/4" = 1'-0"



On-Set Photo

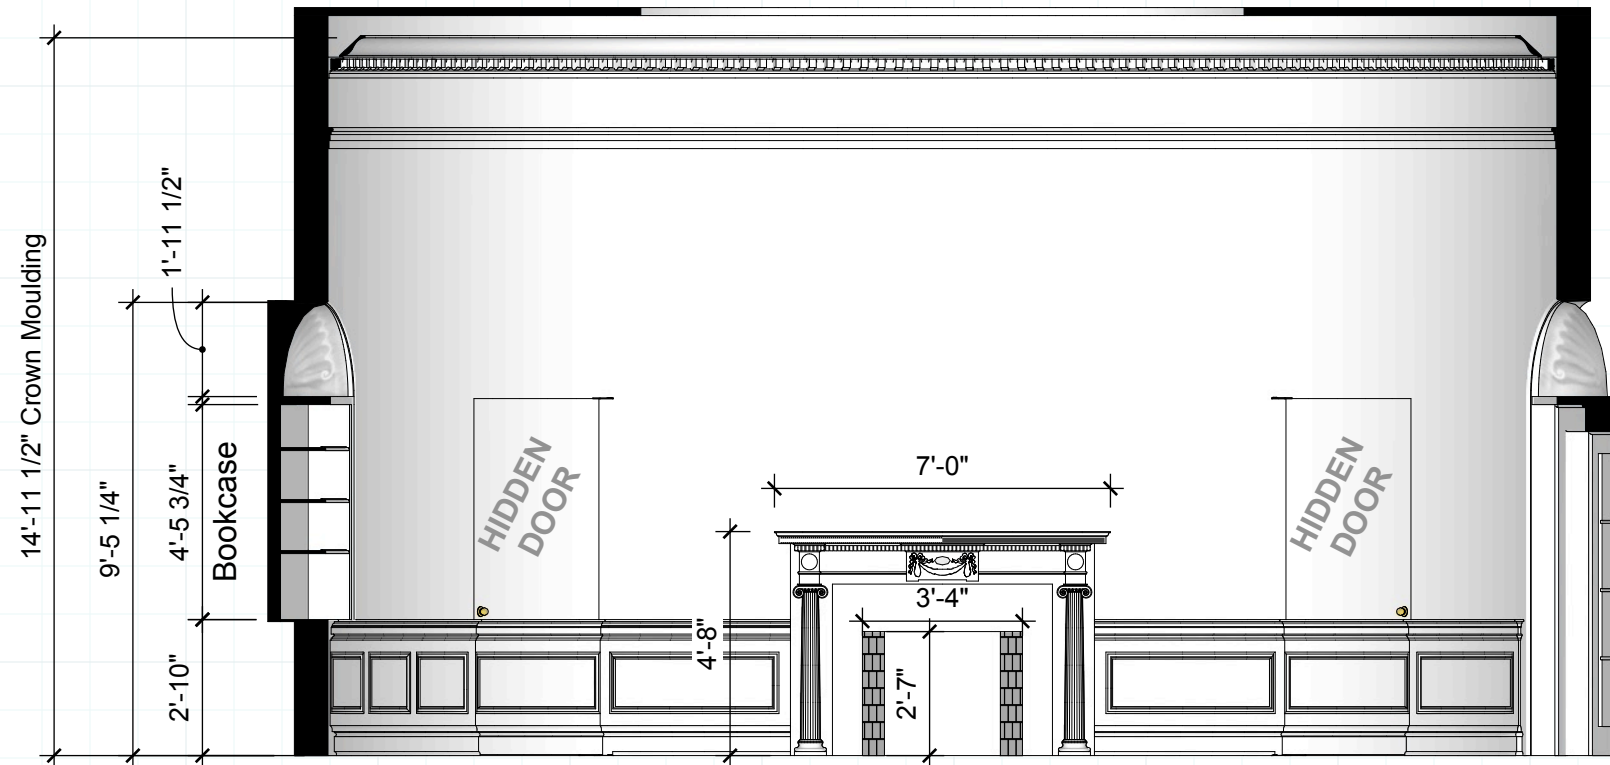

D SECTION / ELEVATION - FIREPLACE WALL

Scale: 1/4" = 1'-0"




On-Set Photo





On-Set Photo

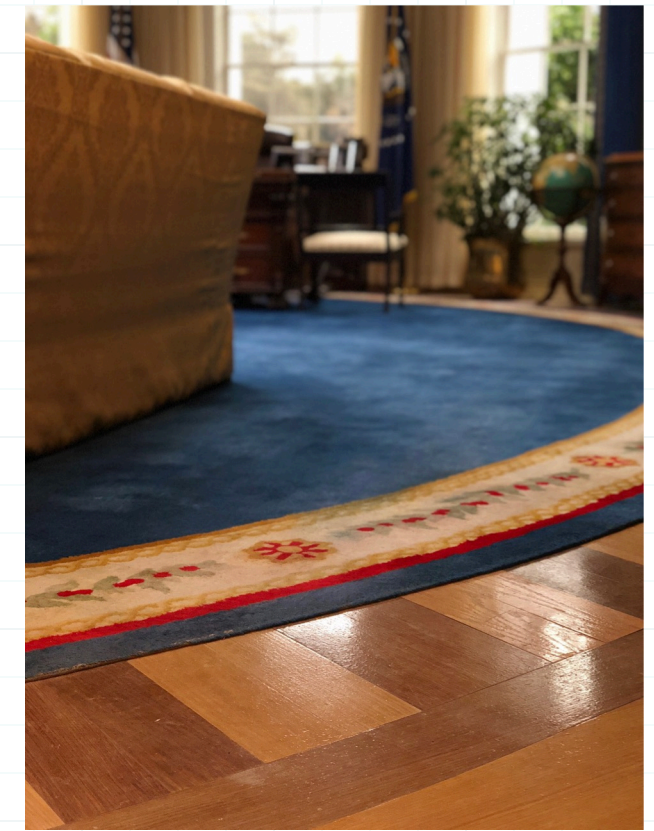

On-Set Photo



On-Set Photo

